


- © This drawing is copyright.
- 1 Do not scale this drawing.
- 2 Errors and omissions to be immediately notified to Architect.
- 3 All dimensions to be checked on site.
- 4 To be read with relevant Engineers drawings.




EAST ELEVATION



WEST ELEVATION

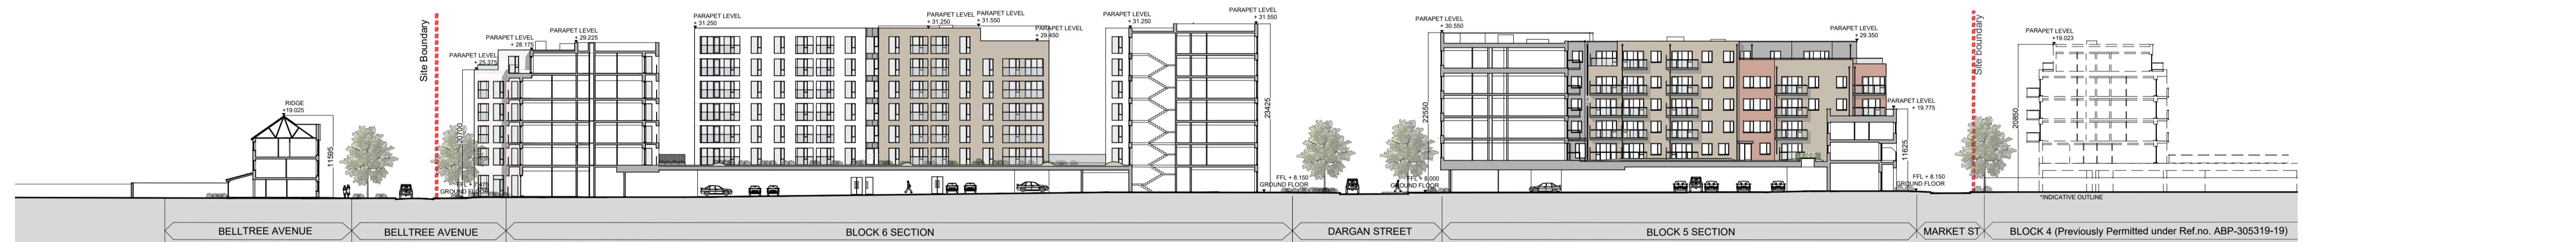

SECTION A-A

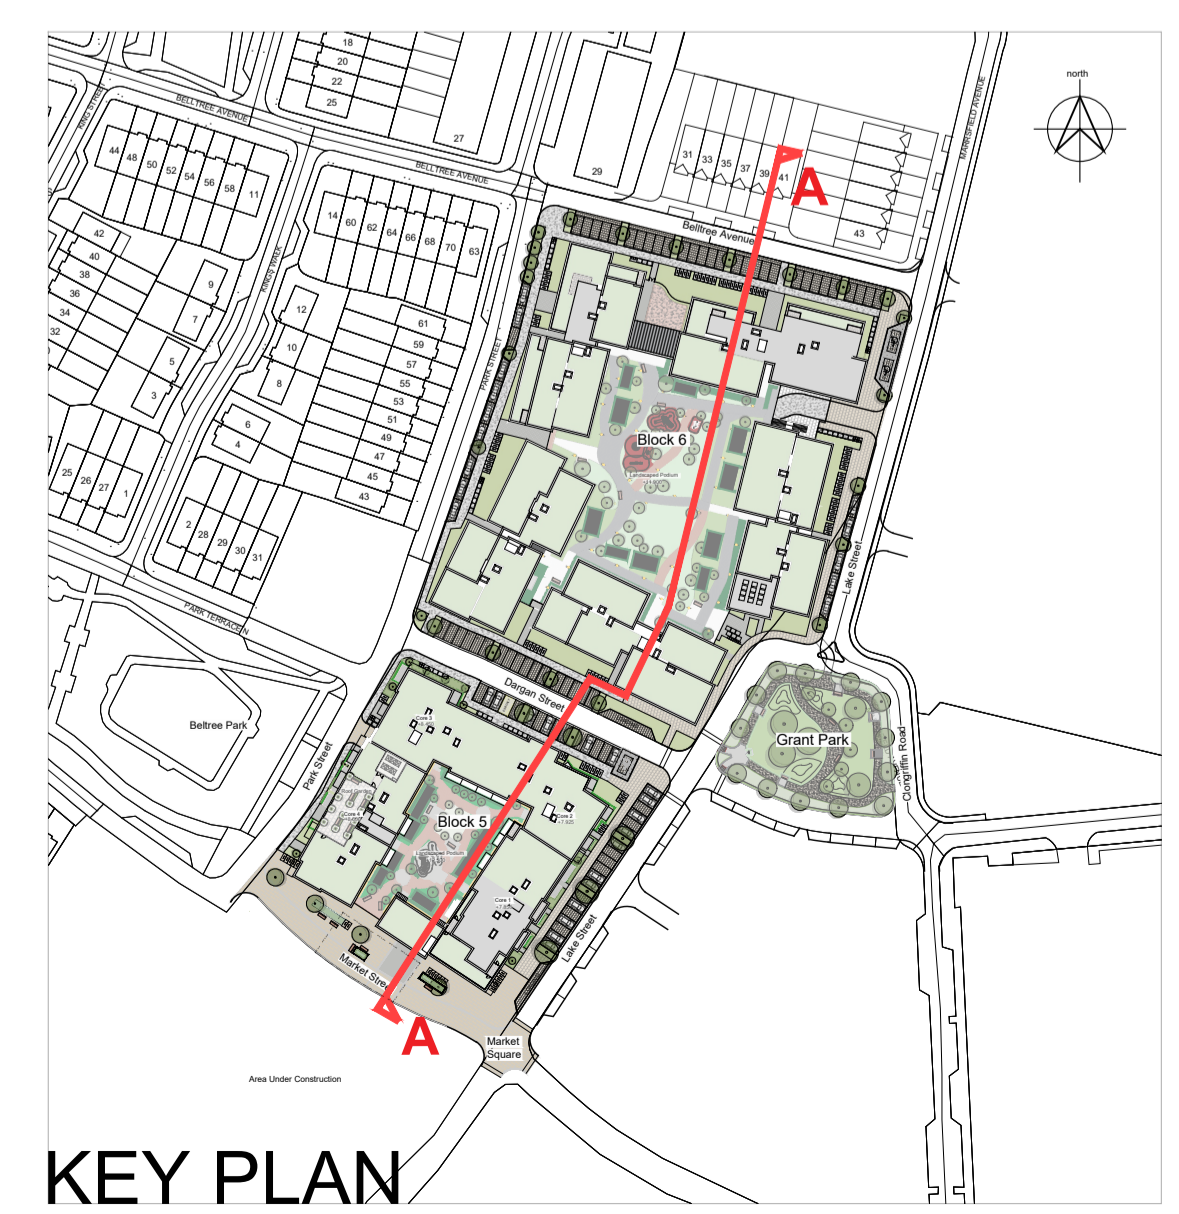

KEY PLAN

P01	LRD Planning Application	09/08/24	AR
Revision	Description	Date	Initials

Drawing Number	
CLN-CCK-LRD-SI-00-DR-A-000020	
Stability	Revision
S1	P01

Drawing Title

Site Section A-A & Composite Street Elevations

Job	scale
Congriffin	1:500
Block 5 & 6	sheet size
	A1
	drawn
	AR
	checked
	PMV

Client

Land Development Agency

CONROY CROWE KELLY
 ARCHITECTS & URBAN DESIGNERS

65 MERRION SQUARE
 DUBLIN 2

phone 01 6613990 fax 01 6765715
 email info@cck.ie