


Block 5 & 6 Green Roof Plan Scale (1:500)

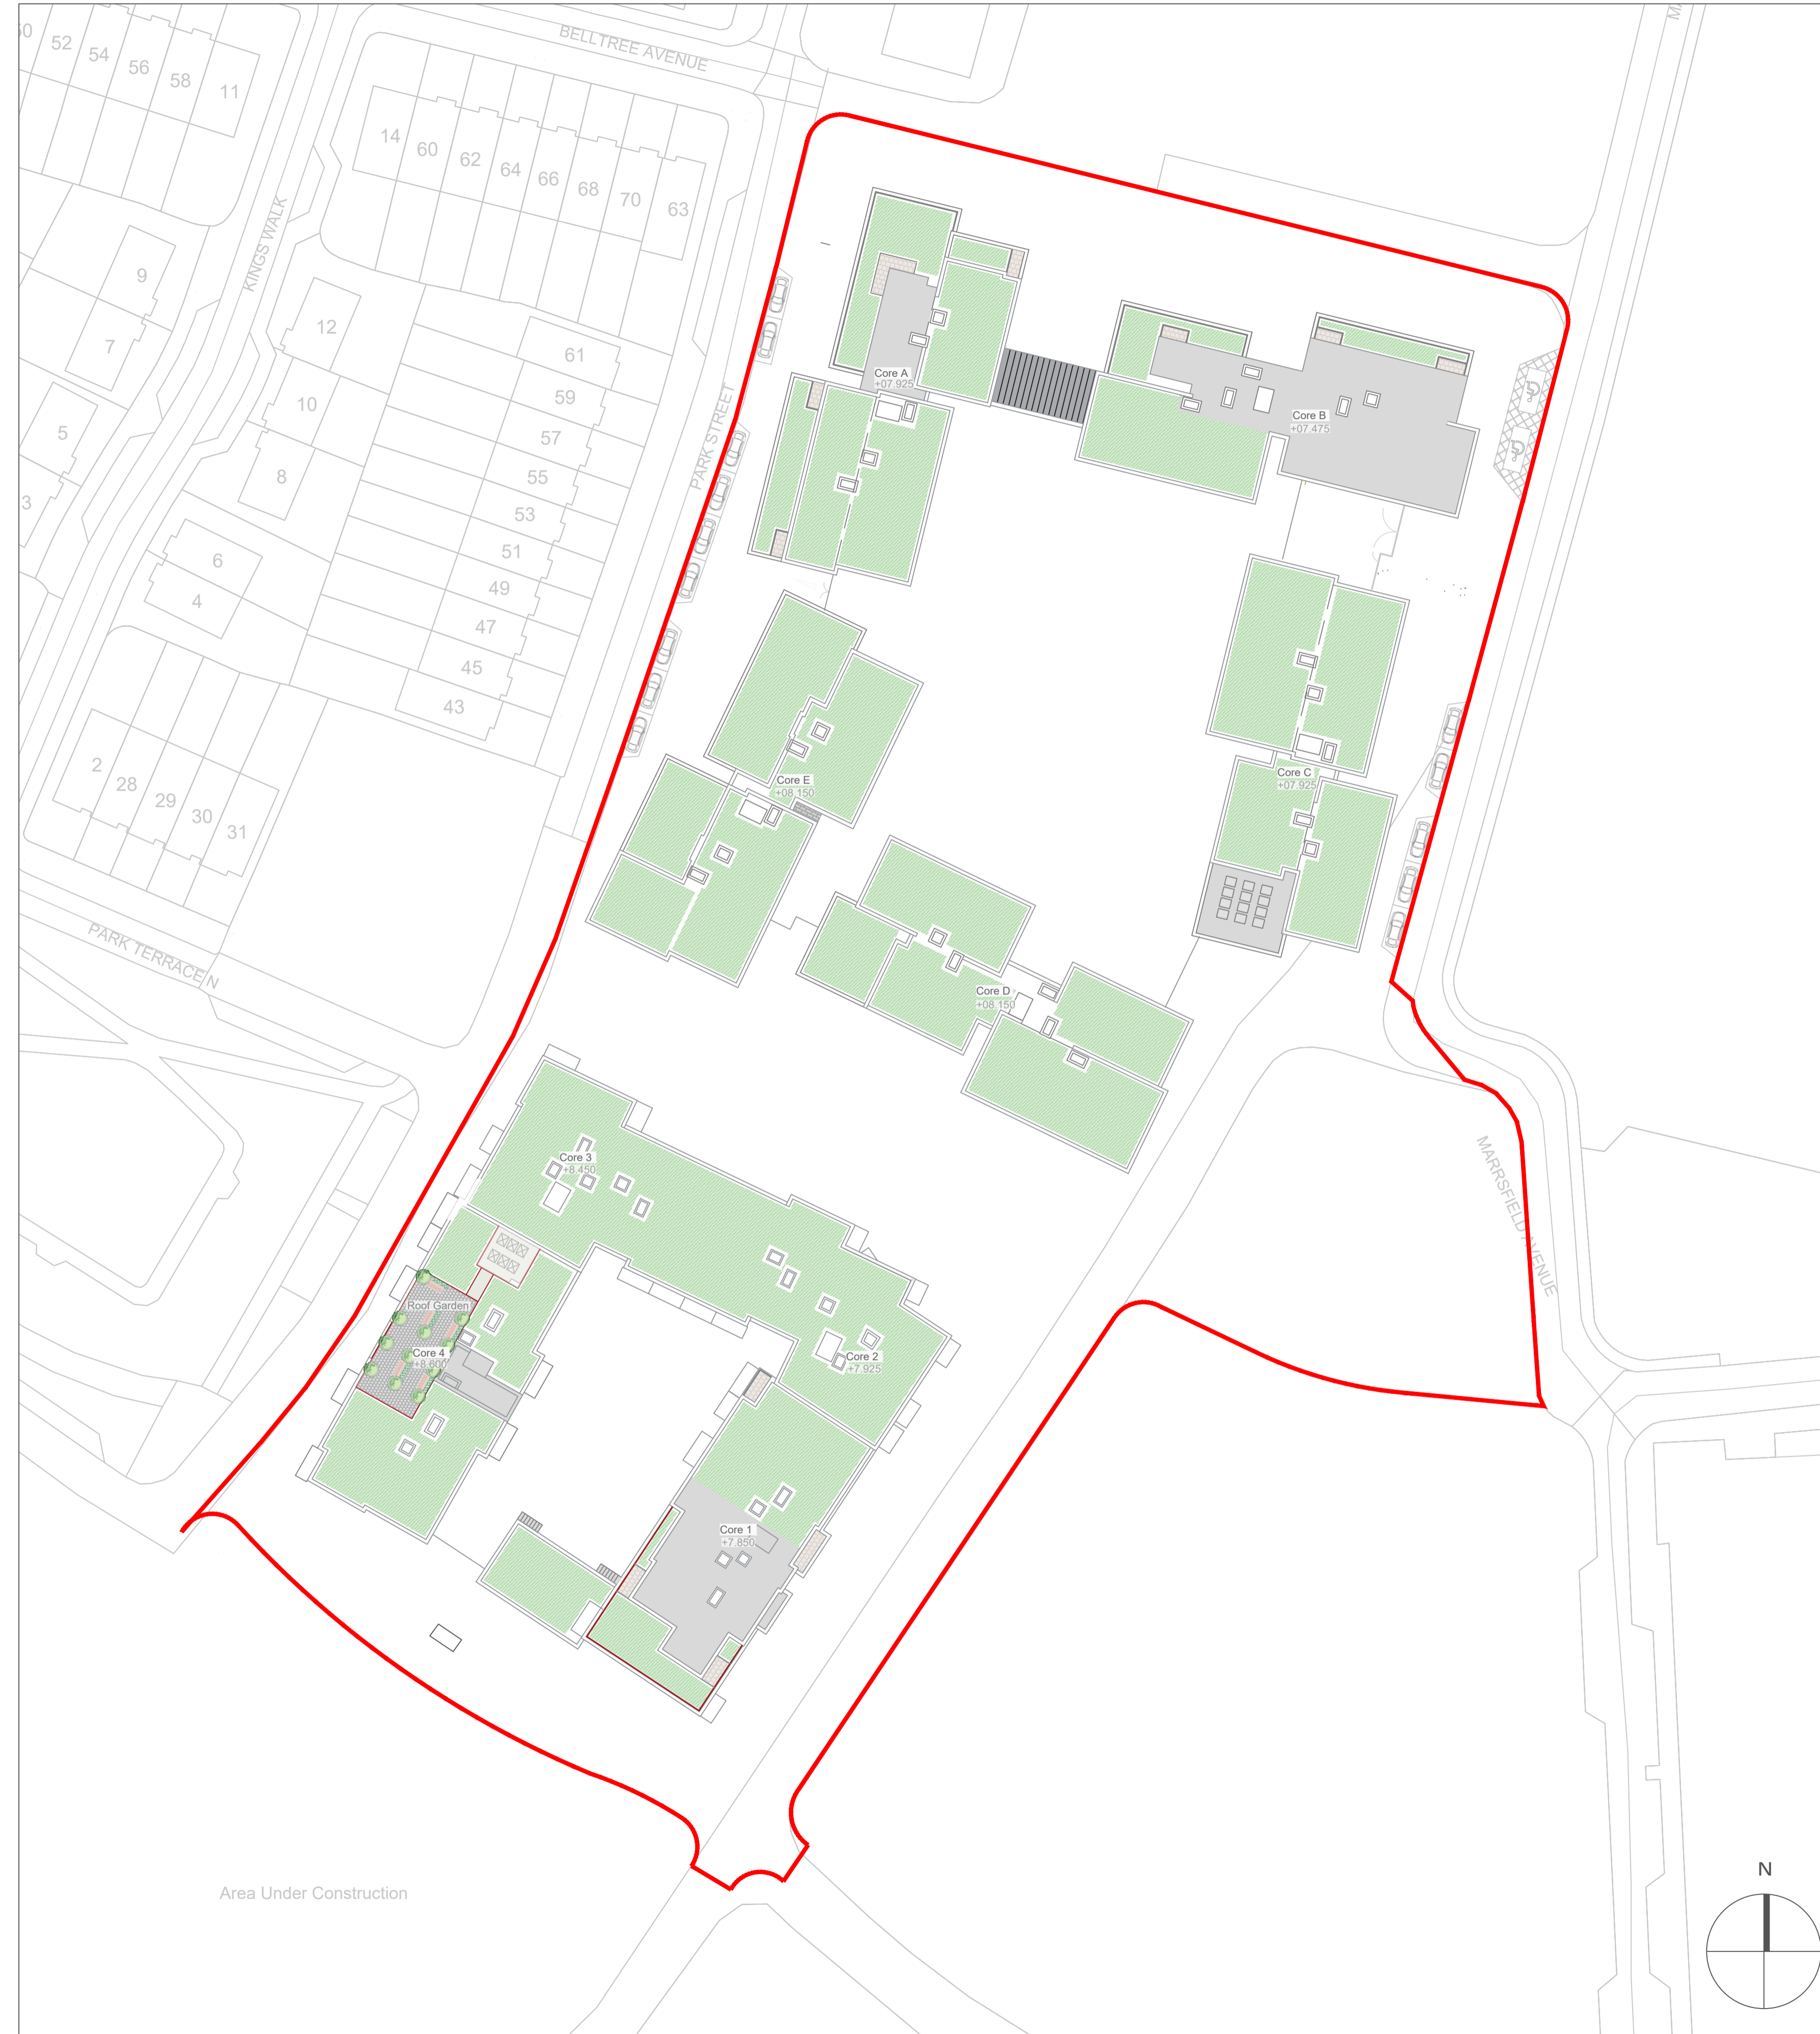

Landscape Treatments

	<b>Tree Planting</b> See Planting Plan
	<b>Shrub Planting</b> See Planting Plan
	<b>Shrub Planting</b> Sedum Planting
	<b>Surface Treatment 10 - Roof terrace Paving</b> Rectangular Paving, Natural Grey 2 size mix, 240x160x60mm & 160x160x60mm - Stretcher Bond <b>Border:</b> Rectangular Rumbled Paving, Charcoal Colour 160x160x60mm Build-up to Engineer's Detail. (or similar approved)
	<b>Seating</b> (Or Similar Approved)

Proposed Green Roof Sedum Planting

No.	Name.	Size.
S1	Sedum reflexion	10gr/m <sup>2</sup>
S2	Sedum spathulifolium	10gr/m <sup>2</sup>
S3	Sedum aizoon	10gr/m <sup>2</sup>

REVISIONS:			
Rev A	AMT	16.05.24	Planning
Rev B	R.ON	21.06.24	Planning
Rev C	R.ON	28.06.24	Planning
Rev D	R.ON	01.07.24	Planning
Rev E	R.ON	02.07.24	Planning
Rev F	R.ON	10.07.24	Planning
Rev G	R.ON	13.08.24	Planning

Project Title: Proposed Development of Block 5, Block 6 & Grant Park, Clongriffin, Dublin 13	Dwg. No.: 02
Client: LDA	Scale: @ A1 1:500
Drawing Title: Block 5 & Block 6 Green Roof Plan	Date: 13/08/24
Job No.: 1864	Drawing By: AMT
Checked By: RMD	
<b>Ronan MacDiarmada +Associates Ltd.</b> Landscape Architects and Consultants. Gort Na Si, Main St. Newcastle, Co. Dublin tel: +353 1 412 4476    mob: 086 26 25 438 fax: +353 1 401 3748    e-mail: ronan@rmda.ie	
This drawing is copyright ©	