





BLOCK 5 - SECTIONAL ELEVATION C-C LOOKING SOUTH
scale 1:200@A1



BLOCK 5 - SECTIONAL ELEVATION D-D LOOKING WEST
scale 1:200@A1

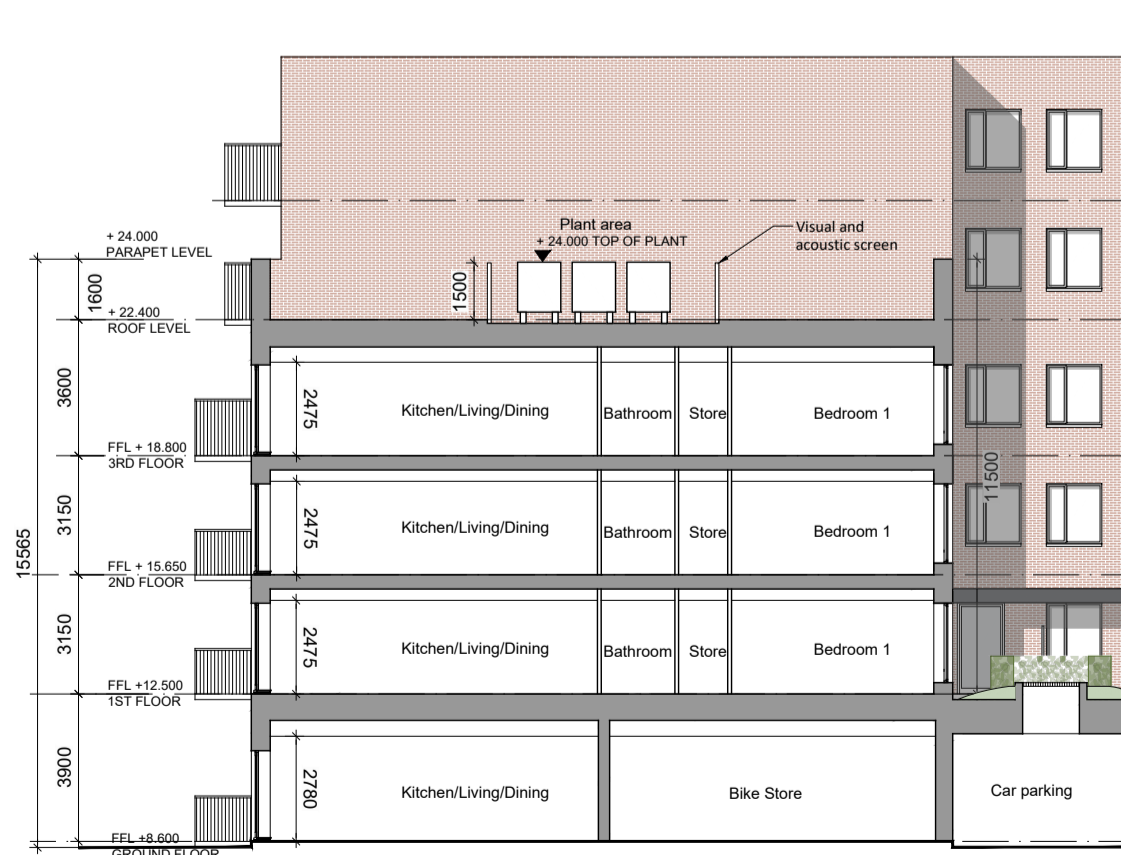

BLOCK 5 - SECTION E-E LOOKING NORTH
scale 1:200@A1

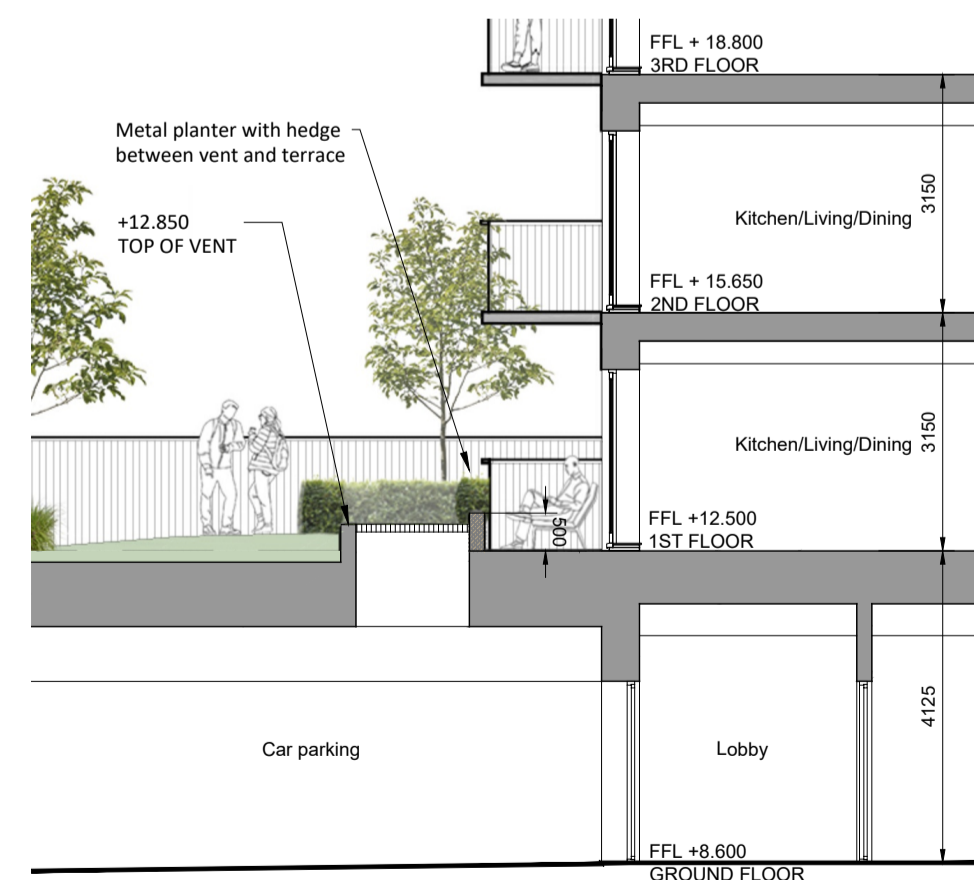

BLOCK 5 SECTION F-F
scale 1:100@A1



KEY PLAN FOR SECTIONS - NTS

- © This drawing is copyright.
1 Do not scale this drawing.
2 Errors and omissions to be immediately notified to Architect.
3 All dimensions to be checked on site.
4 To be read with relevant Engineers drawings.

Notes:

All dimensions in millimetres

External Finishes:

External Wall Finish:
Selected brick finish with aluminium cills, trims and caps. Contrasting brick as indicated.

Profiled Metal cladding locally at penthouse level as indicated on elevations.

Roofs:
Selected flat roof membrane or extensive green roof system as indicated on drawings.

Selected paving to penthouse terrace areas.

Windows/Doors:
Colour coated aluminium window/door systems to selected RAL colour.

Metal doors / mesh/ louvres/ gates to service rooms and car park entrance to provide ventilation to car park, colour coated to match window system.

Balustrading:
Metal guarding at balconies and podium edges. Painted metal railing at ground floor terraces.

Glazed 1.8m high wind/ gossip screens as indicated.

Signage:
Individual letters at commercial ground floor units for future detail.

Rainwater goods:
uPVC hoppers and downpipes.

 INDICATES CLEAR GLAZED WIND SCREENS

Revision	Description	Date	Initials
P01	LRD Planning Application	09/08/24	PMV

Drawing Number
CLN-CCK-LRD-B5-ZZ-DR-A-000301

Subsidiary	Revision
S1	P01

Drawing Title

Block 5
Sectional Elevations C-C & D-D
E-E & F-F

Job	scale
Congriffin	1:200
Block 5 & 6	sheet size
	A1
	drawn
	CR
	checked
	PMV

Client
Land Development Agency

CONROY CROWE KELLY
ARCHITECTS & URBAN DESIGNERS

65 MERRION SQUARE
DUBLIN 2

phone 01 6613990 fax 01 6765715
email info@cck.ie