


## Resident bicycle parking




Keyplan - Resident bicycle parking

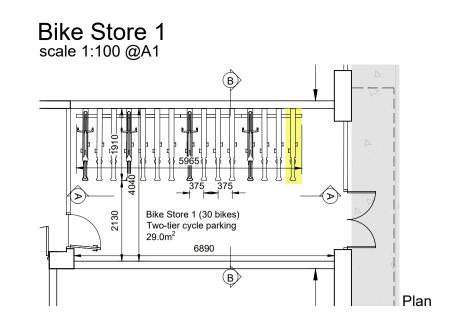


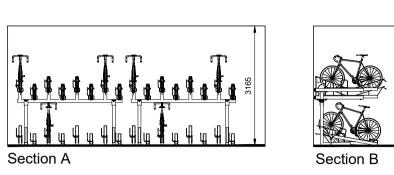

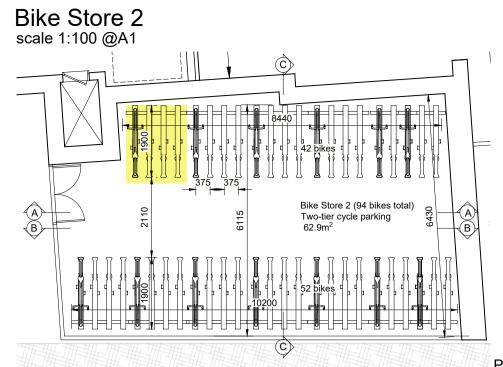

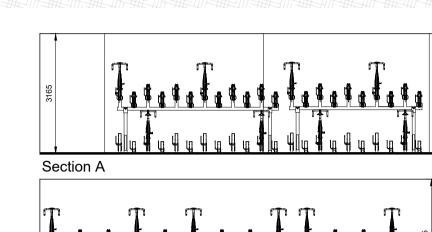

Bike Store 5 (54 bikes total) Two-tier cycle parking

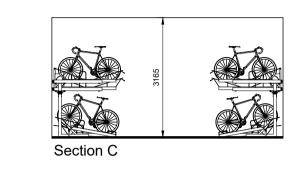








Reference images





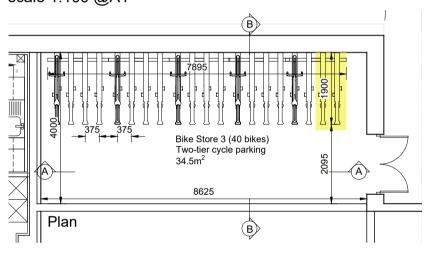


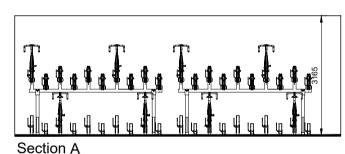


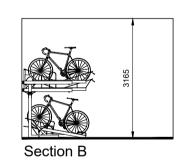


Bike Store 4 scale 1:100 @A1 Bike Store 5 scale 1:100 @A1


Section A

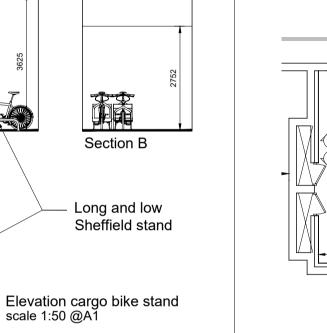

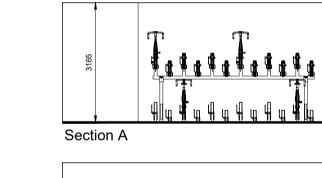


Section B

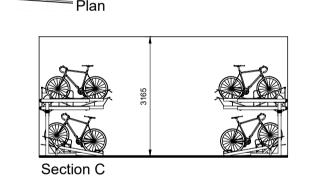

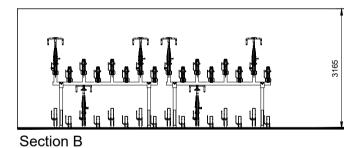

Location 4


Location 9

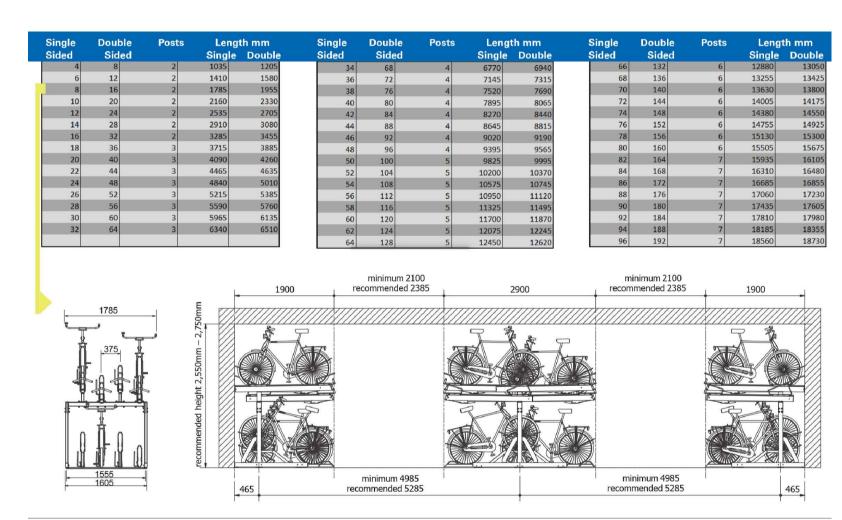

375mm centre-to-centre

Two-tier cycle parking sizing guidance no scale

## Visitor bicycle parking

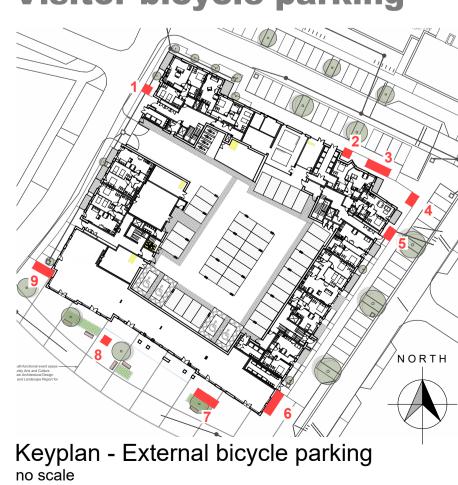


Location 1 Location 2 Location 6 Location 7


Typical cargo bike parking (Long and low Sheffield stand)



Location 3

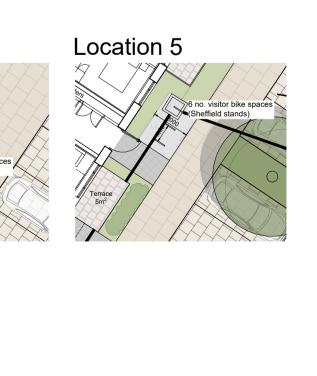

## Typical Stainless Steel Sheffield Stand scale 1:50 @A1

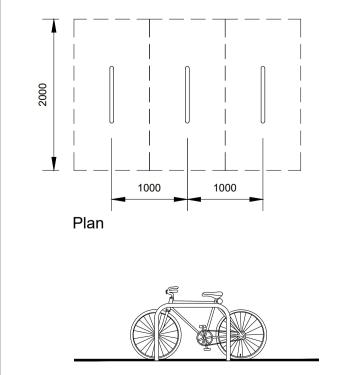

Elevation



Reference image

Land Development Agency

**CONROY CROWE KELLY** 

ARCHITECTS & URBAN DESIGNERS 65 MERRION SQUARE

P01 LRD Planning Application

Suitability S1

Bicycle Parking Details

Drawing Title

Block 5

Clongriffin

Block 5 & 6

DUBLIN 2

CLN-CCK-LRD-B5-ZZ-DR-A-000400

09/08/24 PMV

Date Initial

Revision P01

sheet size

c This drawing is copyright. 1 Do not scale this drawing.

LEGEND:

3 All dimensions to be checked on site. 4 To be read with relevant Engineers drawings.

2 Errors and omissions to be immediately notified to Architect.

Visitor bicycle parking

Resident bicycle parking

EV charging points to serve 10 % of resident bicycle parking

phone 01 6613990 fax 01 6765715 email info@cck.ie