


PLANNING DRAWING. NOT FOR CONSTRUCTION. ALL LEVELS GIVEN ARE RELATIVE TO ORDNANCE DATUM. THIS DRAWING HAS BEEN ISSUED FOR INFORMATION PURPOSES ONLY AND MUST NOT BE USED FOR CONSTRUCTION UNDER ANY CIRCUMSTANCES

- This drawing to be read in conju drawings and all other relevant DO NOT SCALE THIS DRAWIN
- No part of this document may form or stored in any retrieval permission as copyright holder
- for use on the project for which

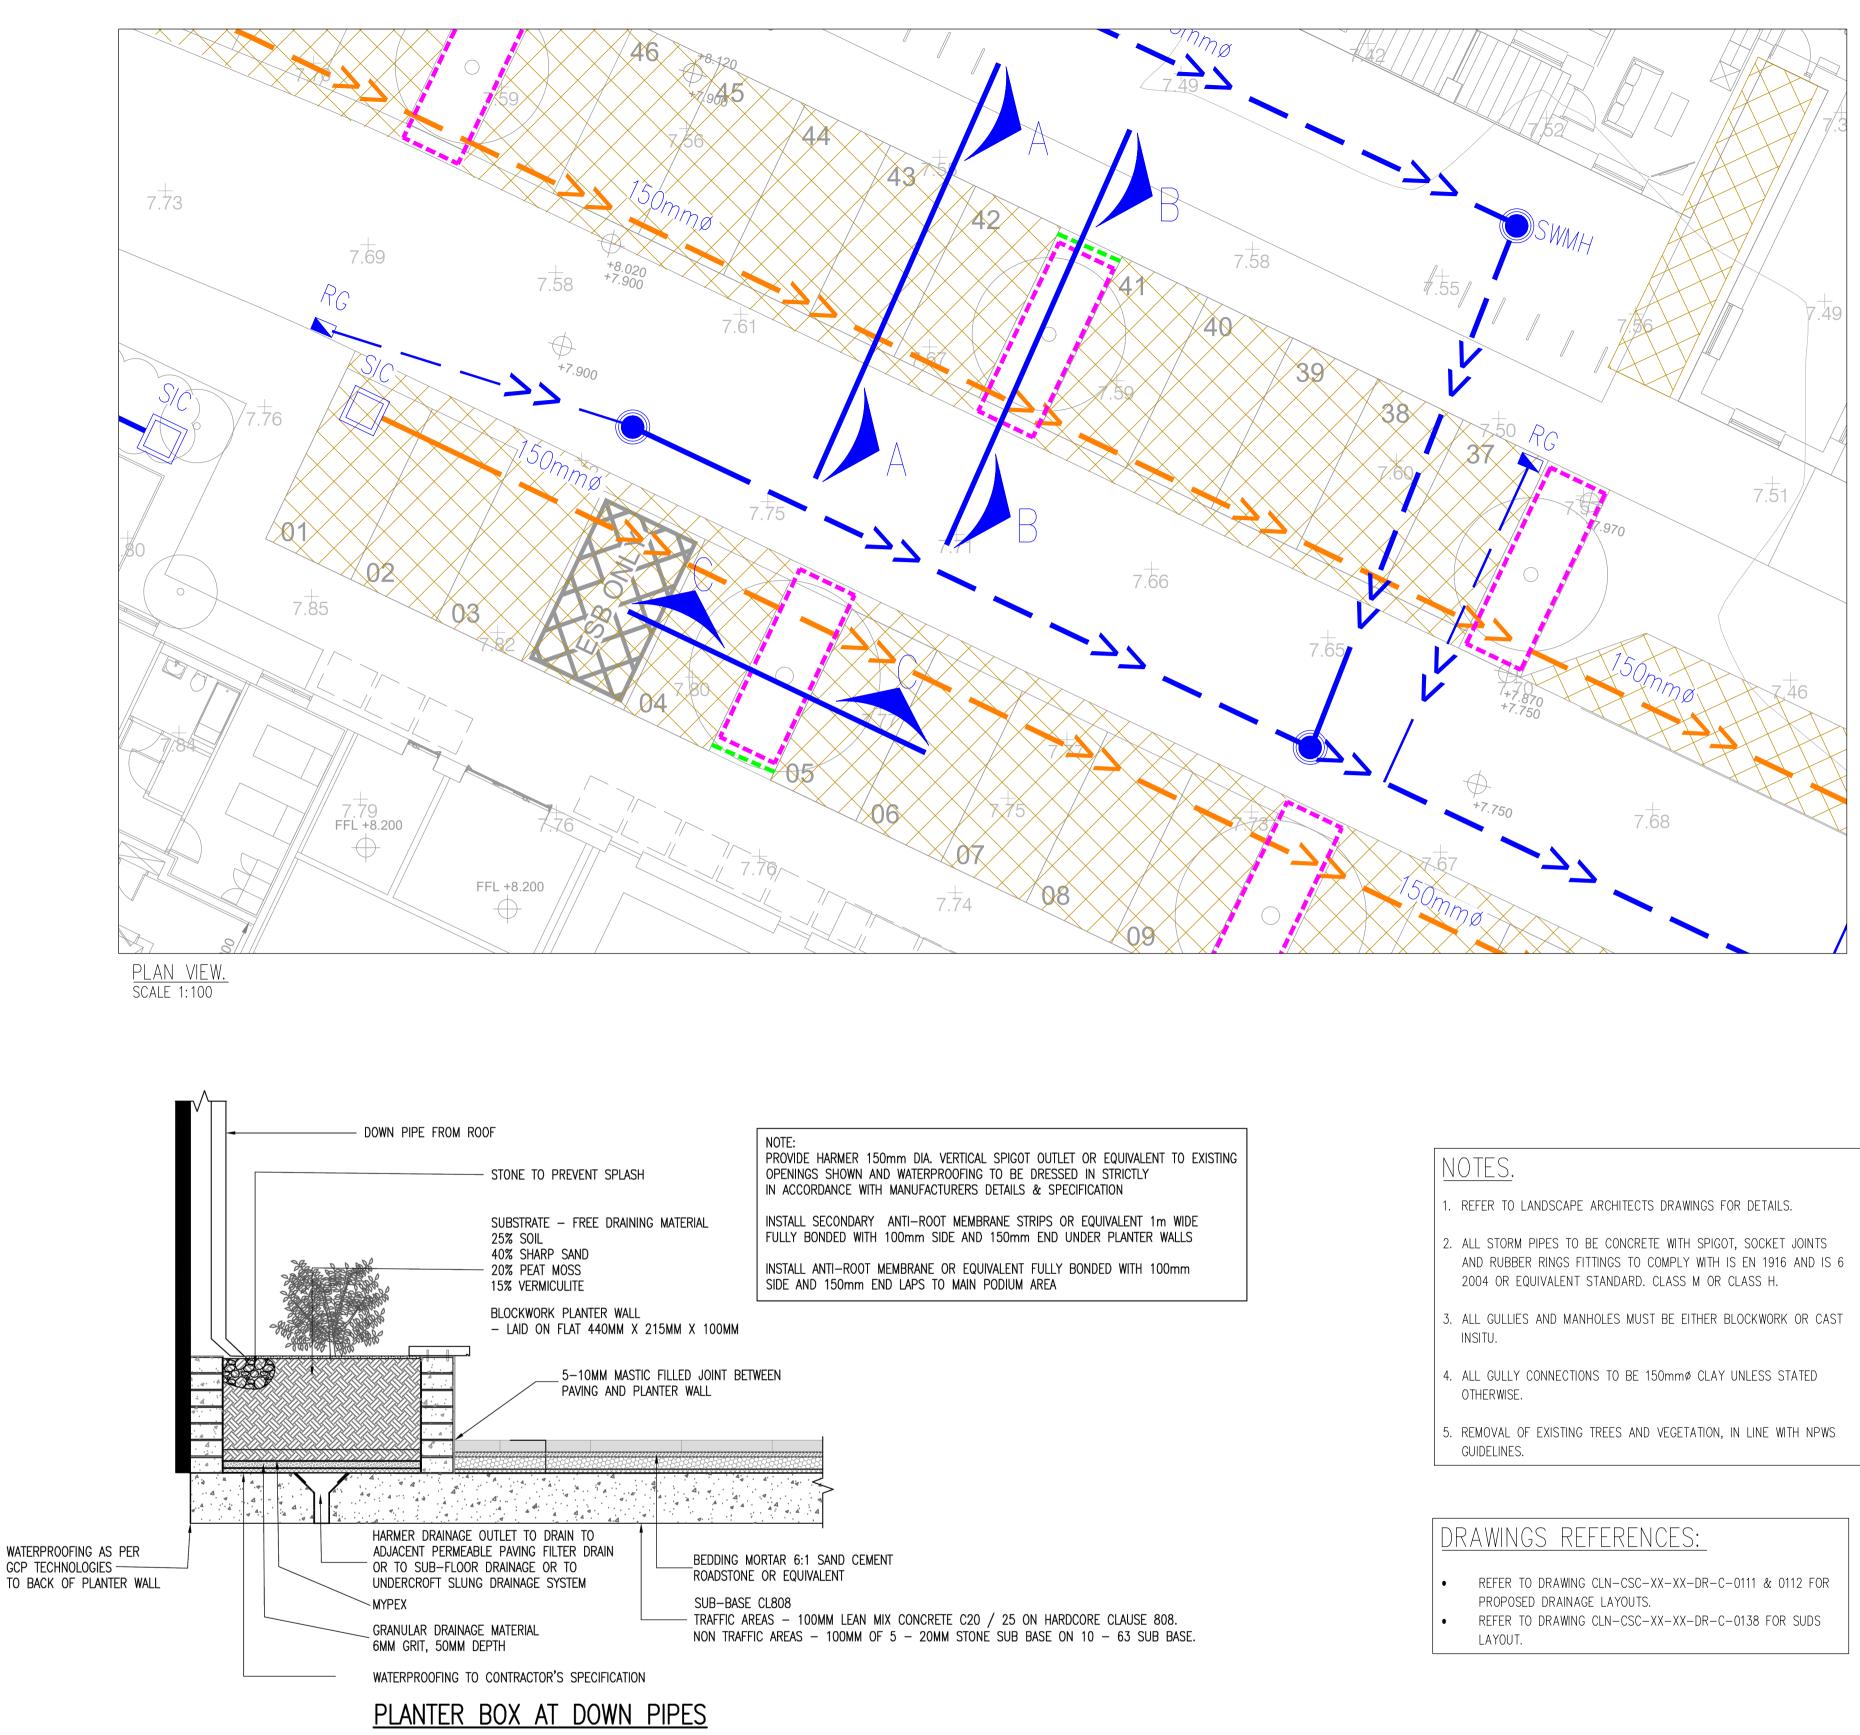



 NOTES For setting out refer to Architect's drawings. This drawing to be read in conjunction with all other Architectural and Engineering drawings and all other relevant drawings and Specifications. DO NOT SCALE THIS DRAWING. Use figured dimensions only. No part of this document may be reproduced or transmitted in any form or stored in any retrieval system of any nature without the written permission as copyright holder except as agreed for use on the project for which the document was originally issued. Ordnance Survey Ireland Licence Number EN 0074024 	Rev. No. P1 P2 P3 P4 P5	16.05.2024 28.06.2024	ISSUED FOR STAGE 2 PLANNING ISSUED FOR STAGE 3 PLANNING ISSUED FOR REVIEW ISSUED FOR REVIEW	Drn. By JF JS JS JF JS JS	Chkd. By GL JF GF GF	Client Project Title Dwg. No. Date	Clongriffin Blocks 5 & 6 SuDS Details CLN-CSC-XX-XX-DR-C-0134	H 19 T e: W
						MAY 2024	JS JF NB AS SHOWN @ A1 P5	C

