



Section A-AA Scale (1:100)

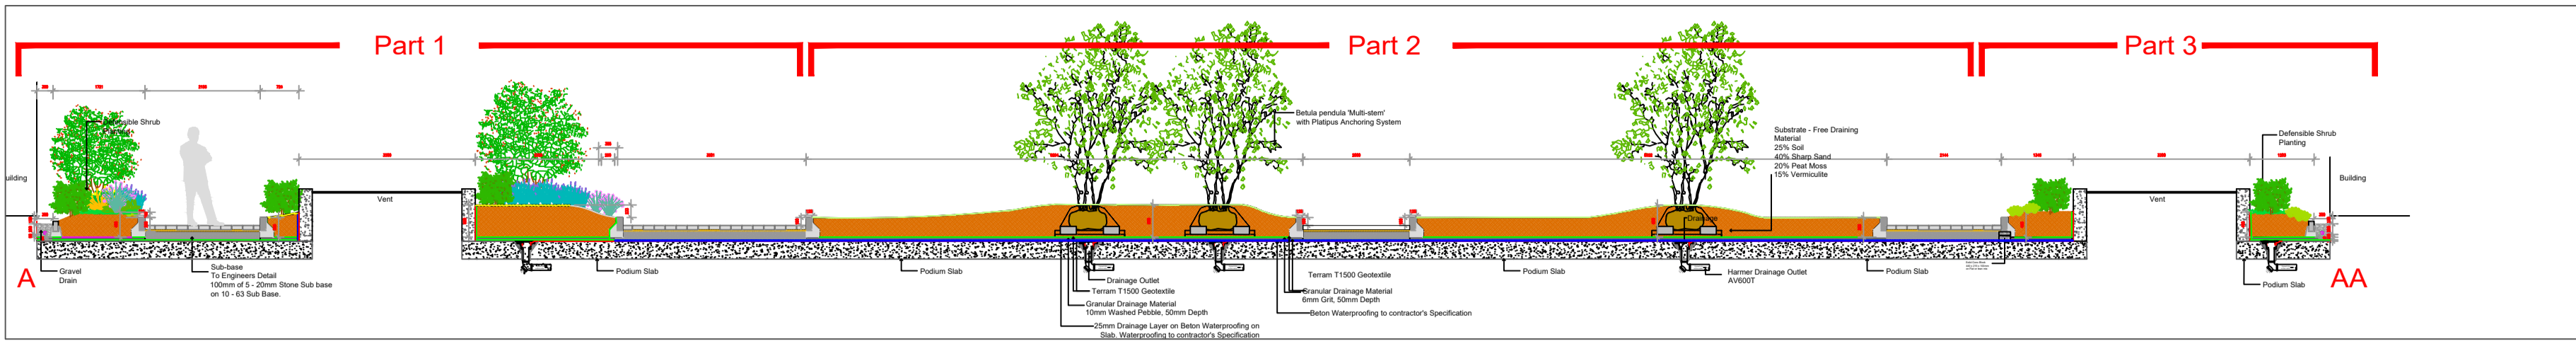


Location Plan Scale (1:500)





Section A-AA (Part 1) Scale (1:25)

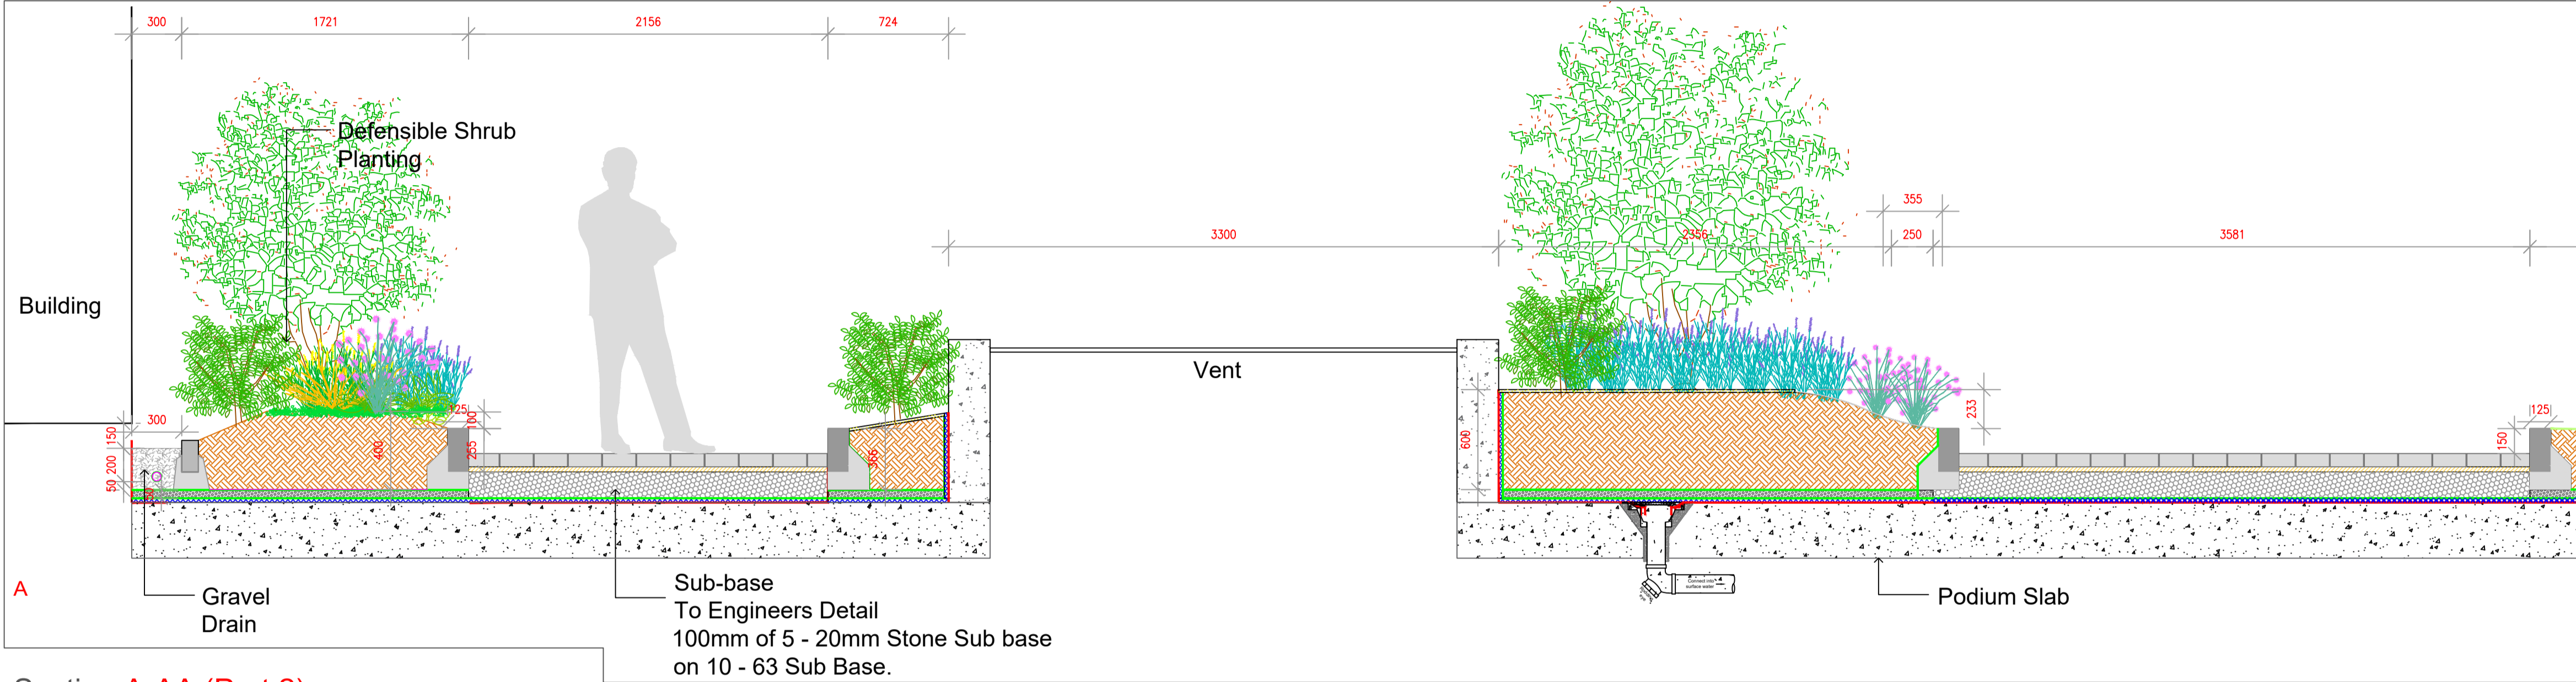

Section A-AA (Part 2) Scale (1:25)

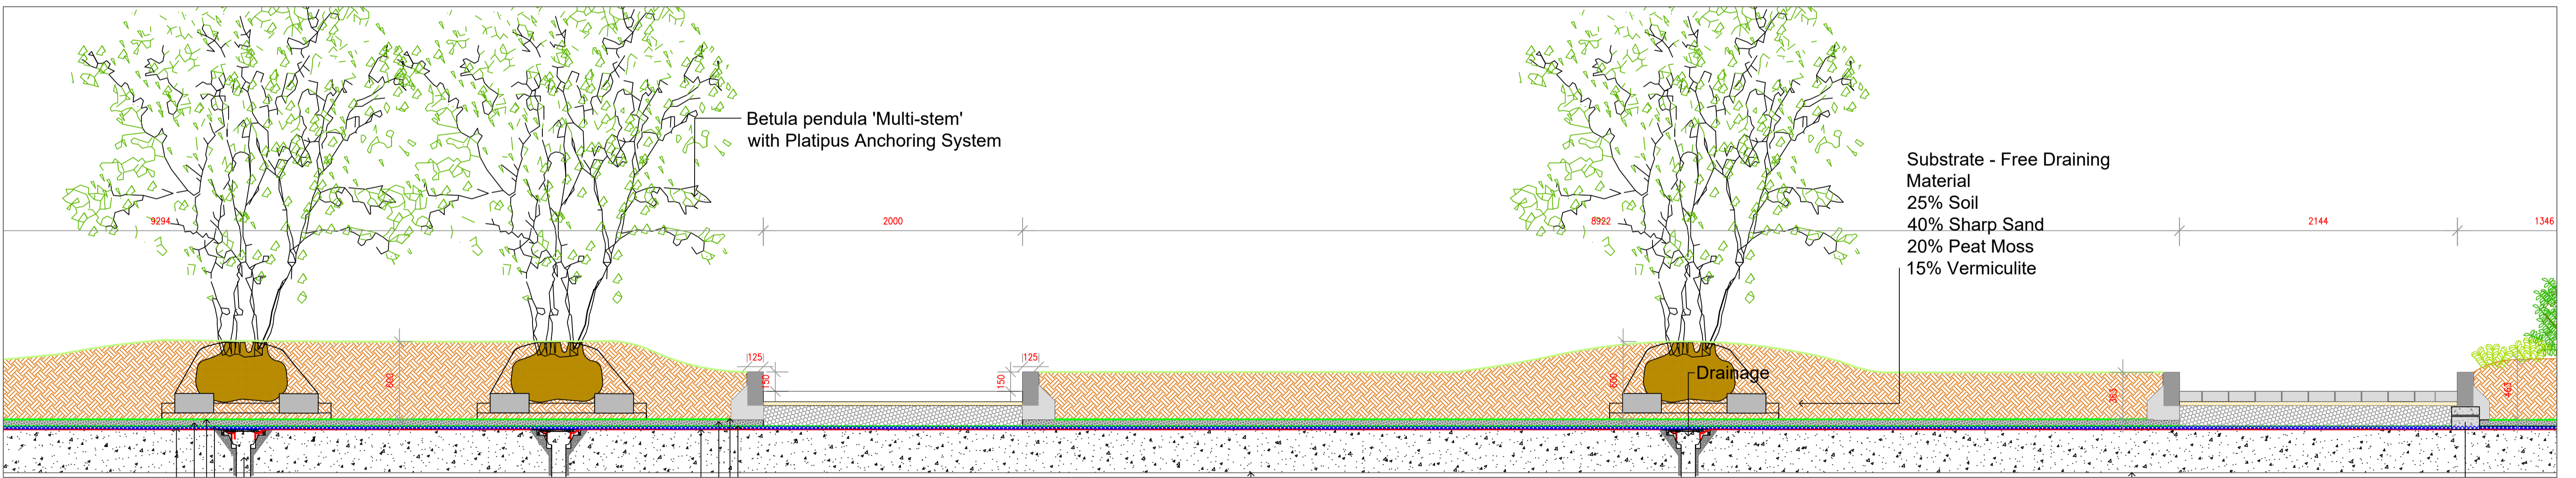

Section A-AA (Part 3) Scale (1:25)

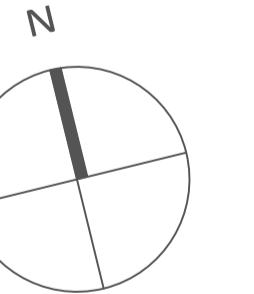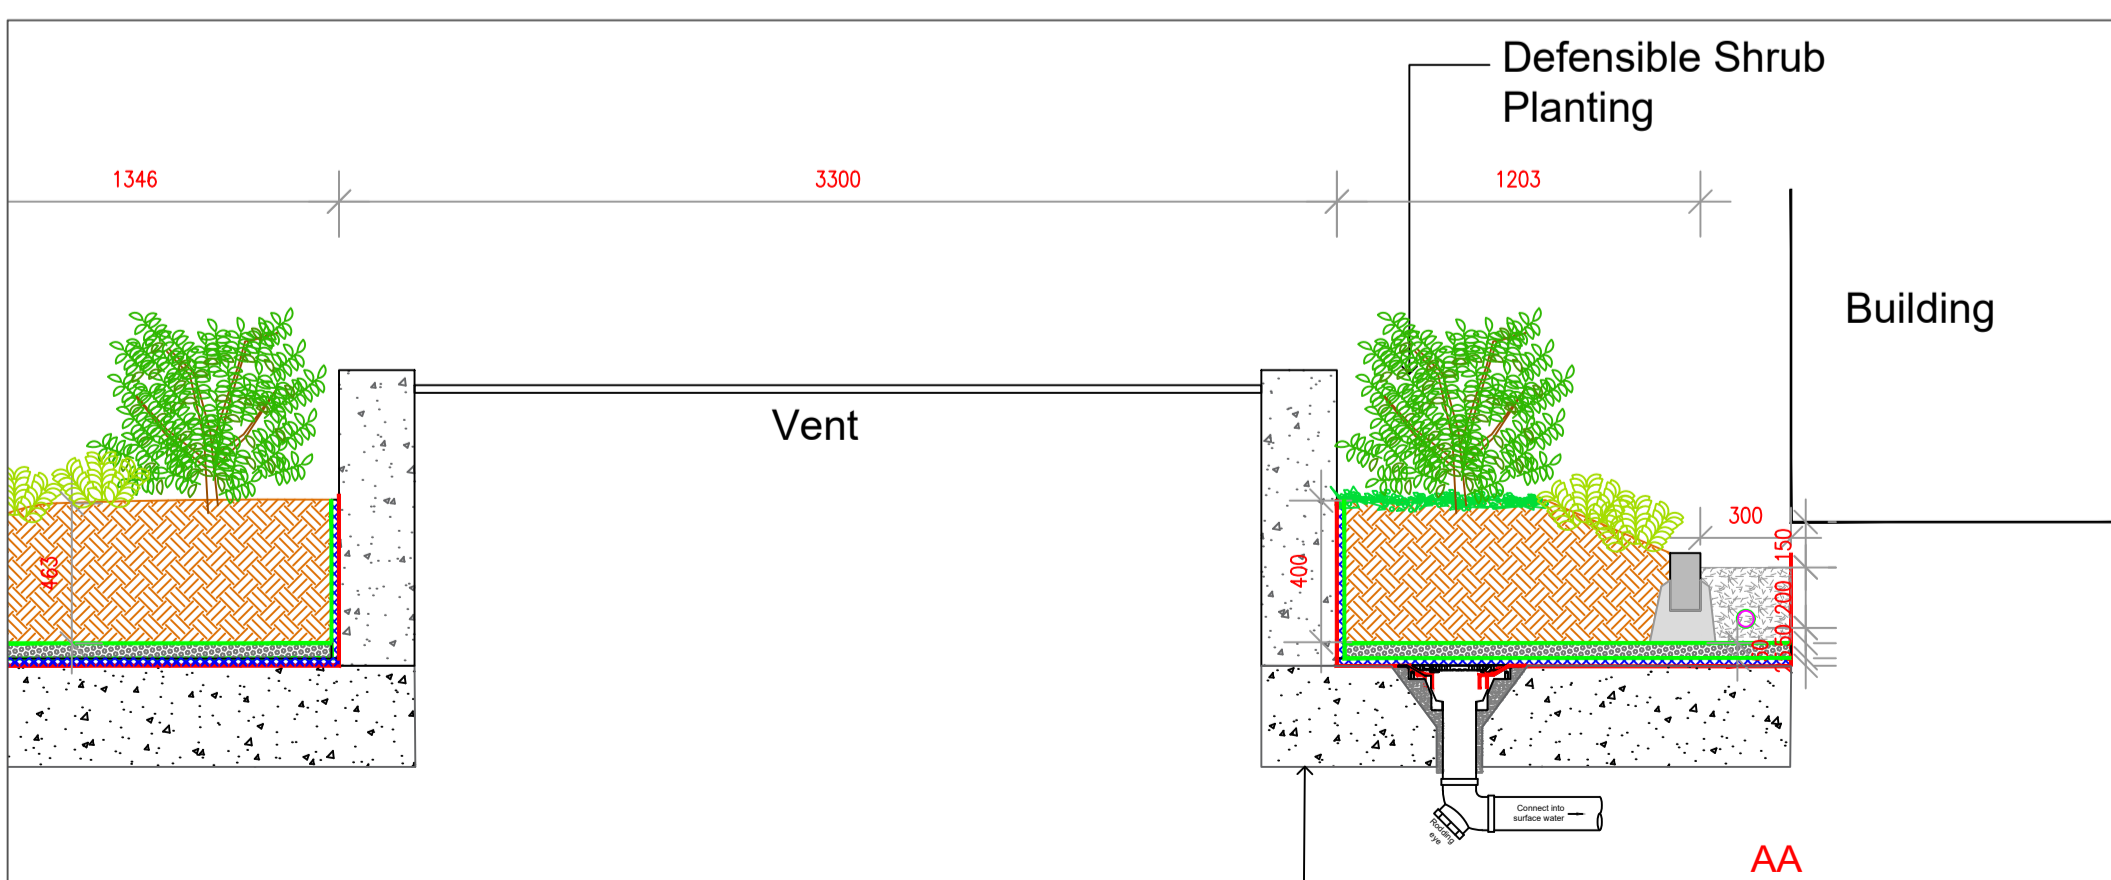

| REVISIONS: | | | | Project Title: | Dwg. No.: |
|------------|-----|----------|----------|---|-------------------------|
| Rev A | RON | 16.05.24 | Planning | Proposed Development of Block 5, Block 6 & Grant Park, Clongriffin, Dublin 13 | 13 |
| Rev B | RON | 25/07/24 | Planning | | Scale: @ A1 As shown |
| | | | | Client: LDA | Date: 25/07/24 |
| | | | | Drawing Title: Block 6 Section A-AA Through Podium | Drawing By: AMT |
| | | | | Job No.: 1864 | Checked By: RMD |
| | | | |  Ronan MacDiarmada + Associates Ltd. Landscape Architects and Consultants. Gort Na Si, Main St. Newcastle, Co. Dublin tel: +353 1 412 4476 e-mail: info@rmda.ie | |