



- This drawing is copyright
- Do not scale the drawing.
  - Errors and omissions are the responsibility of the architect.
  - All dimensions to be checked on site.
  - To be read with relevant Engineer drawings.
- Notes:
- All dimensions in millimetres
- External Finishes:  
External Wall Finish:  
Selected brick finish with aluminium cills, trims and caps. Contrasting brick as indicated.
- Profiled Metal cladding locally at penthouse level and stairwells as indicated on elevations.
- Roofs:  
Selected flat roof membrane or extensive green roof system as indicated on drawings.
- Selected paving to penthouse terrace areas.
- Windows/Doors:  
Colour coated aluminium window/door systems to selected RAL colour.
- Metal doors / gates to service rooms and car park entrance.
- Glazed 1.8m high wind/ gossip screens as indicated.
- Balustrade:  
Vertical Metal railings at balconies / terraces and podium edges.
- Soft and Hard landscape as shown on landscape architect's drawings.
- Signage:  
Individual letters at non-residential ground floor units to future detail.
- Rainwater goods:  
uPVC hoppers and downpipes.

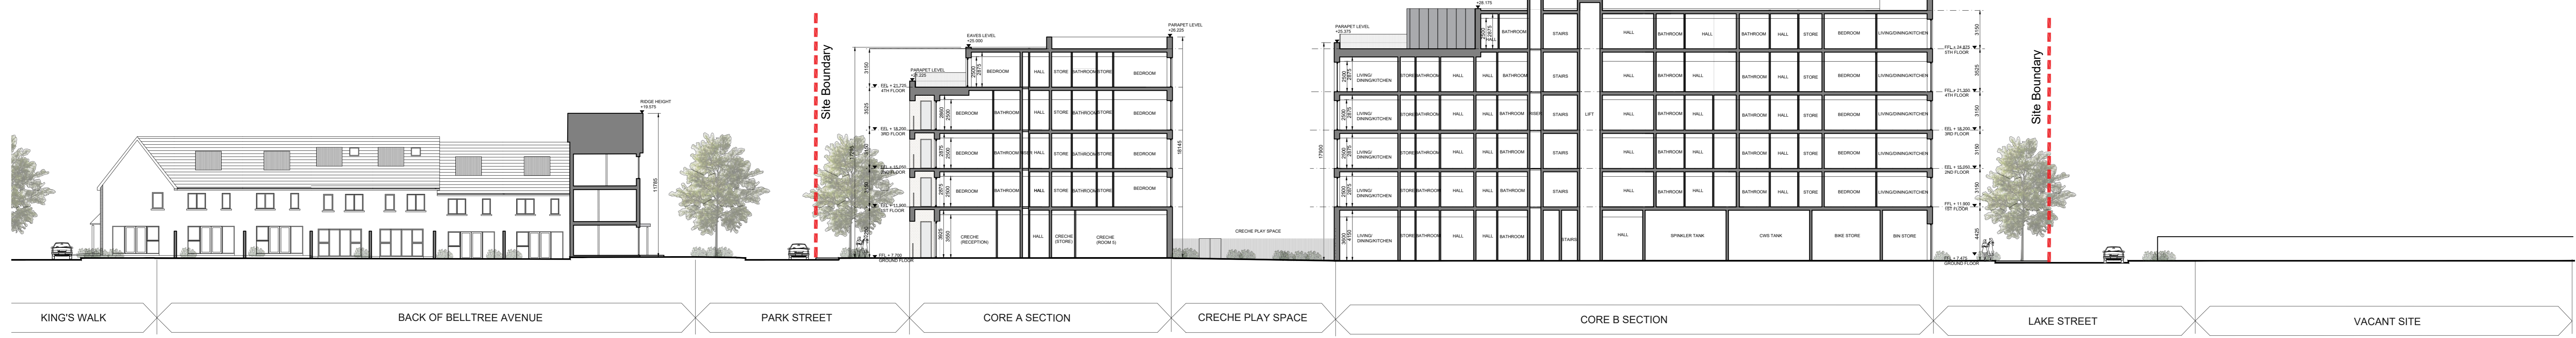

SECTION D-D  
Scale 1:200 @ A0

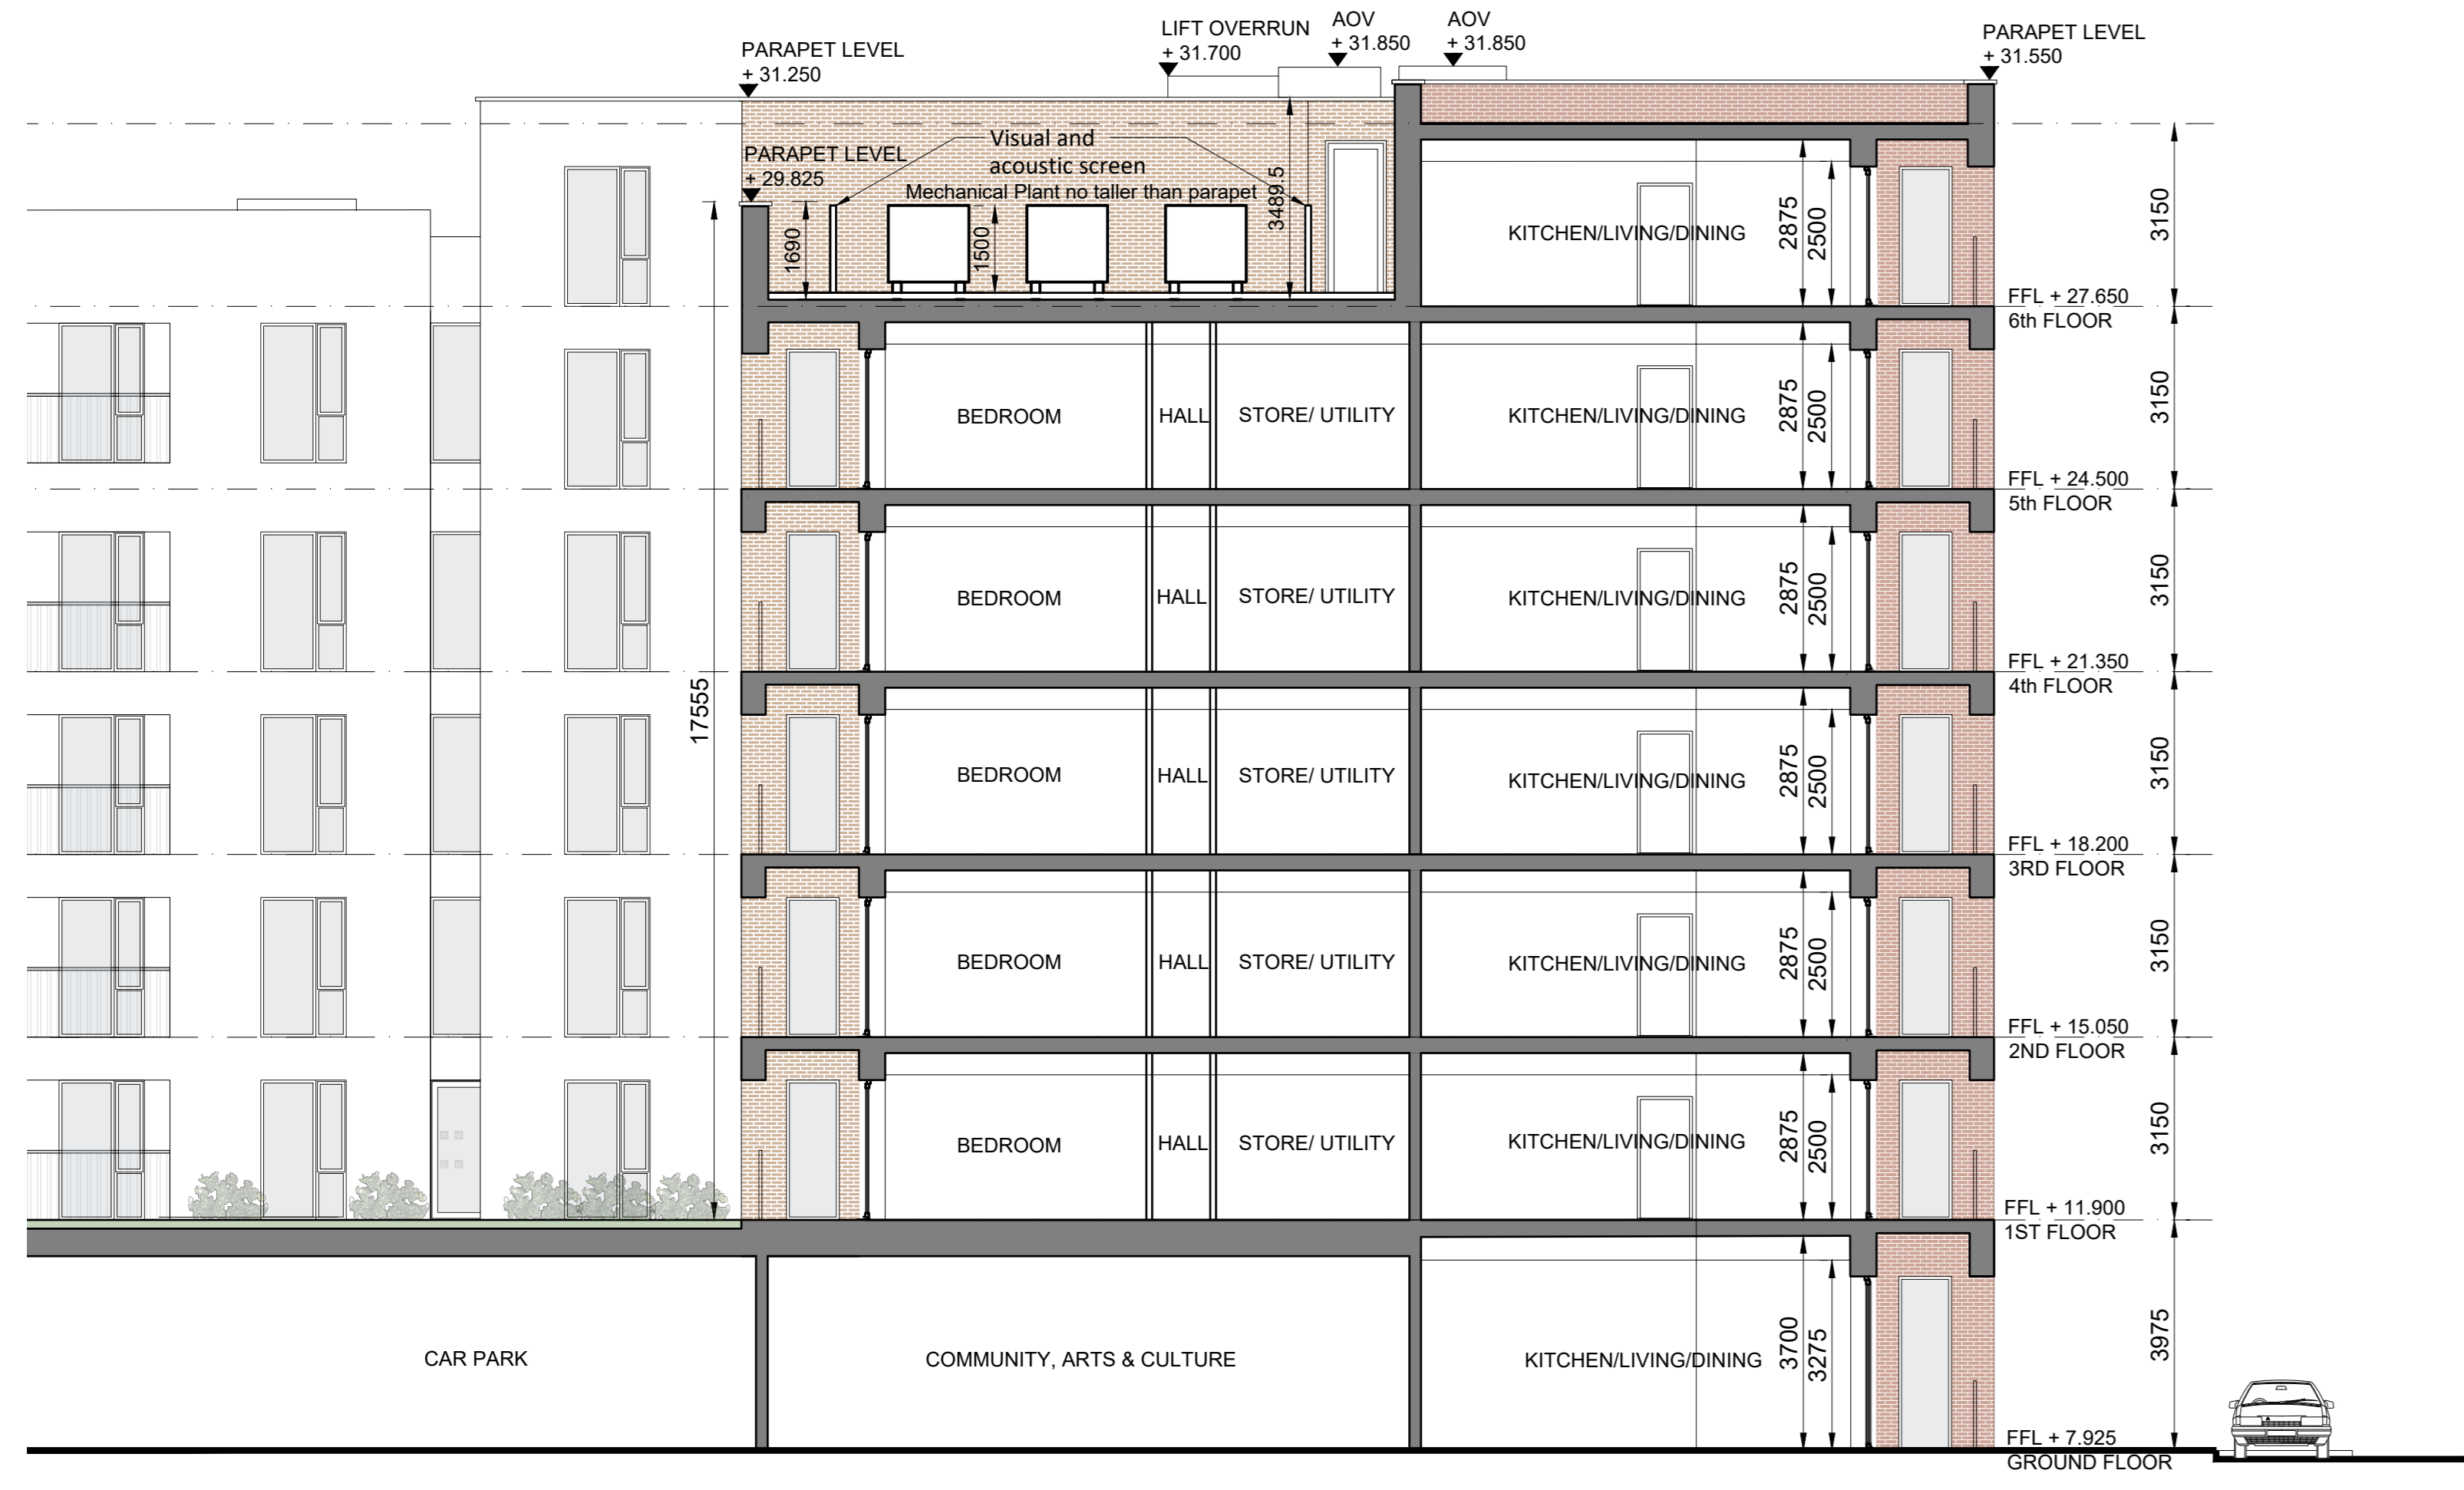

SECTION E-E  
Scale 1:100 @ A0

Drawing Number		CLN-CCK-LRD-B6-ZZ-DR-A-000303	
Author	S1	Checker	P01
Drawing Title			
Block 6			
Section D-D & Section E-E			
Job	Client	Scale	1:200
Clongriffin	Land Development Agency	Sheet size	A0
Block 5 & 6		Drawn	AR
		Checked	PMV
Client			
Land Development Agency			
CONROY CROWE KELLY ARCHITECTS & URBAN DESIGNERS			
65 MERRION SQUARE DUBLIN 2			
phone 01 6613990			
email info@cck.ie			