


ROADS LEGEND:

| | |
|---|--|
| PROPOSED ROAD | |
| PROPOSED SHARED SURFACE | |
| PROPOSED FOOTPATH | |
| PROPOSED PAVING FOOTPATH AS PER LANDSCAPE ARCHITECT'S DETAILS | |
| PROPOSED PARKING SPACE | |
| PROPOSED TACTILE PAVING BUFF COLOURED (UNCONTROLLED CROSSING) | |
| SITE BOUNDARY | |

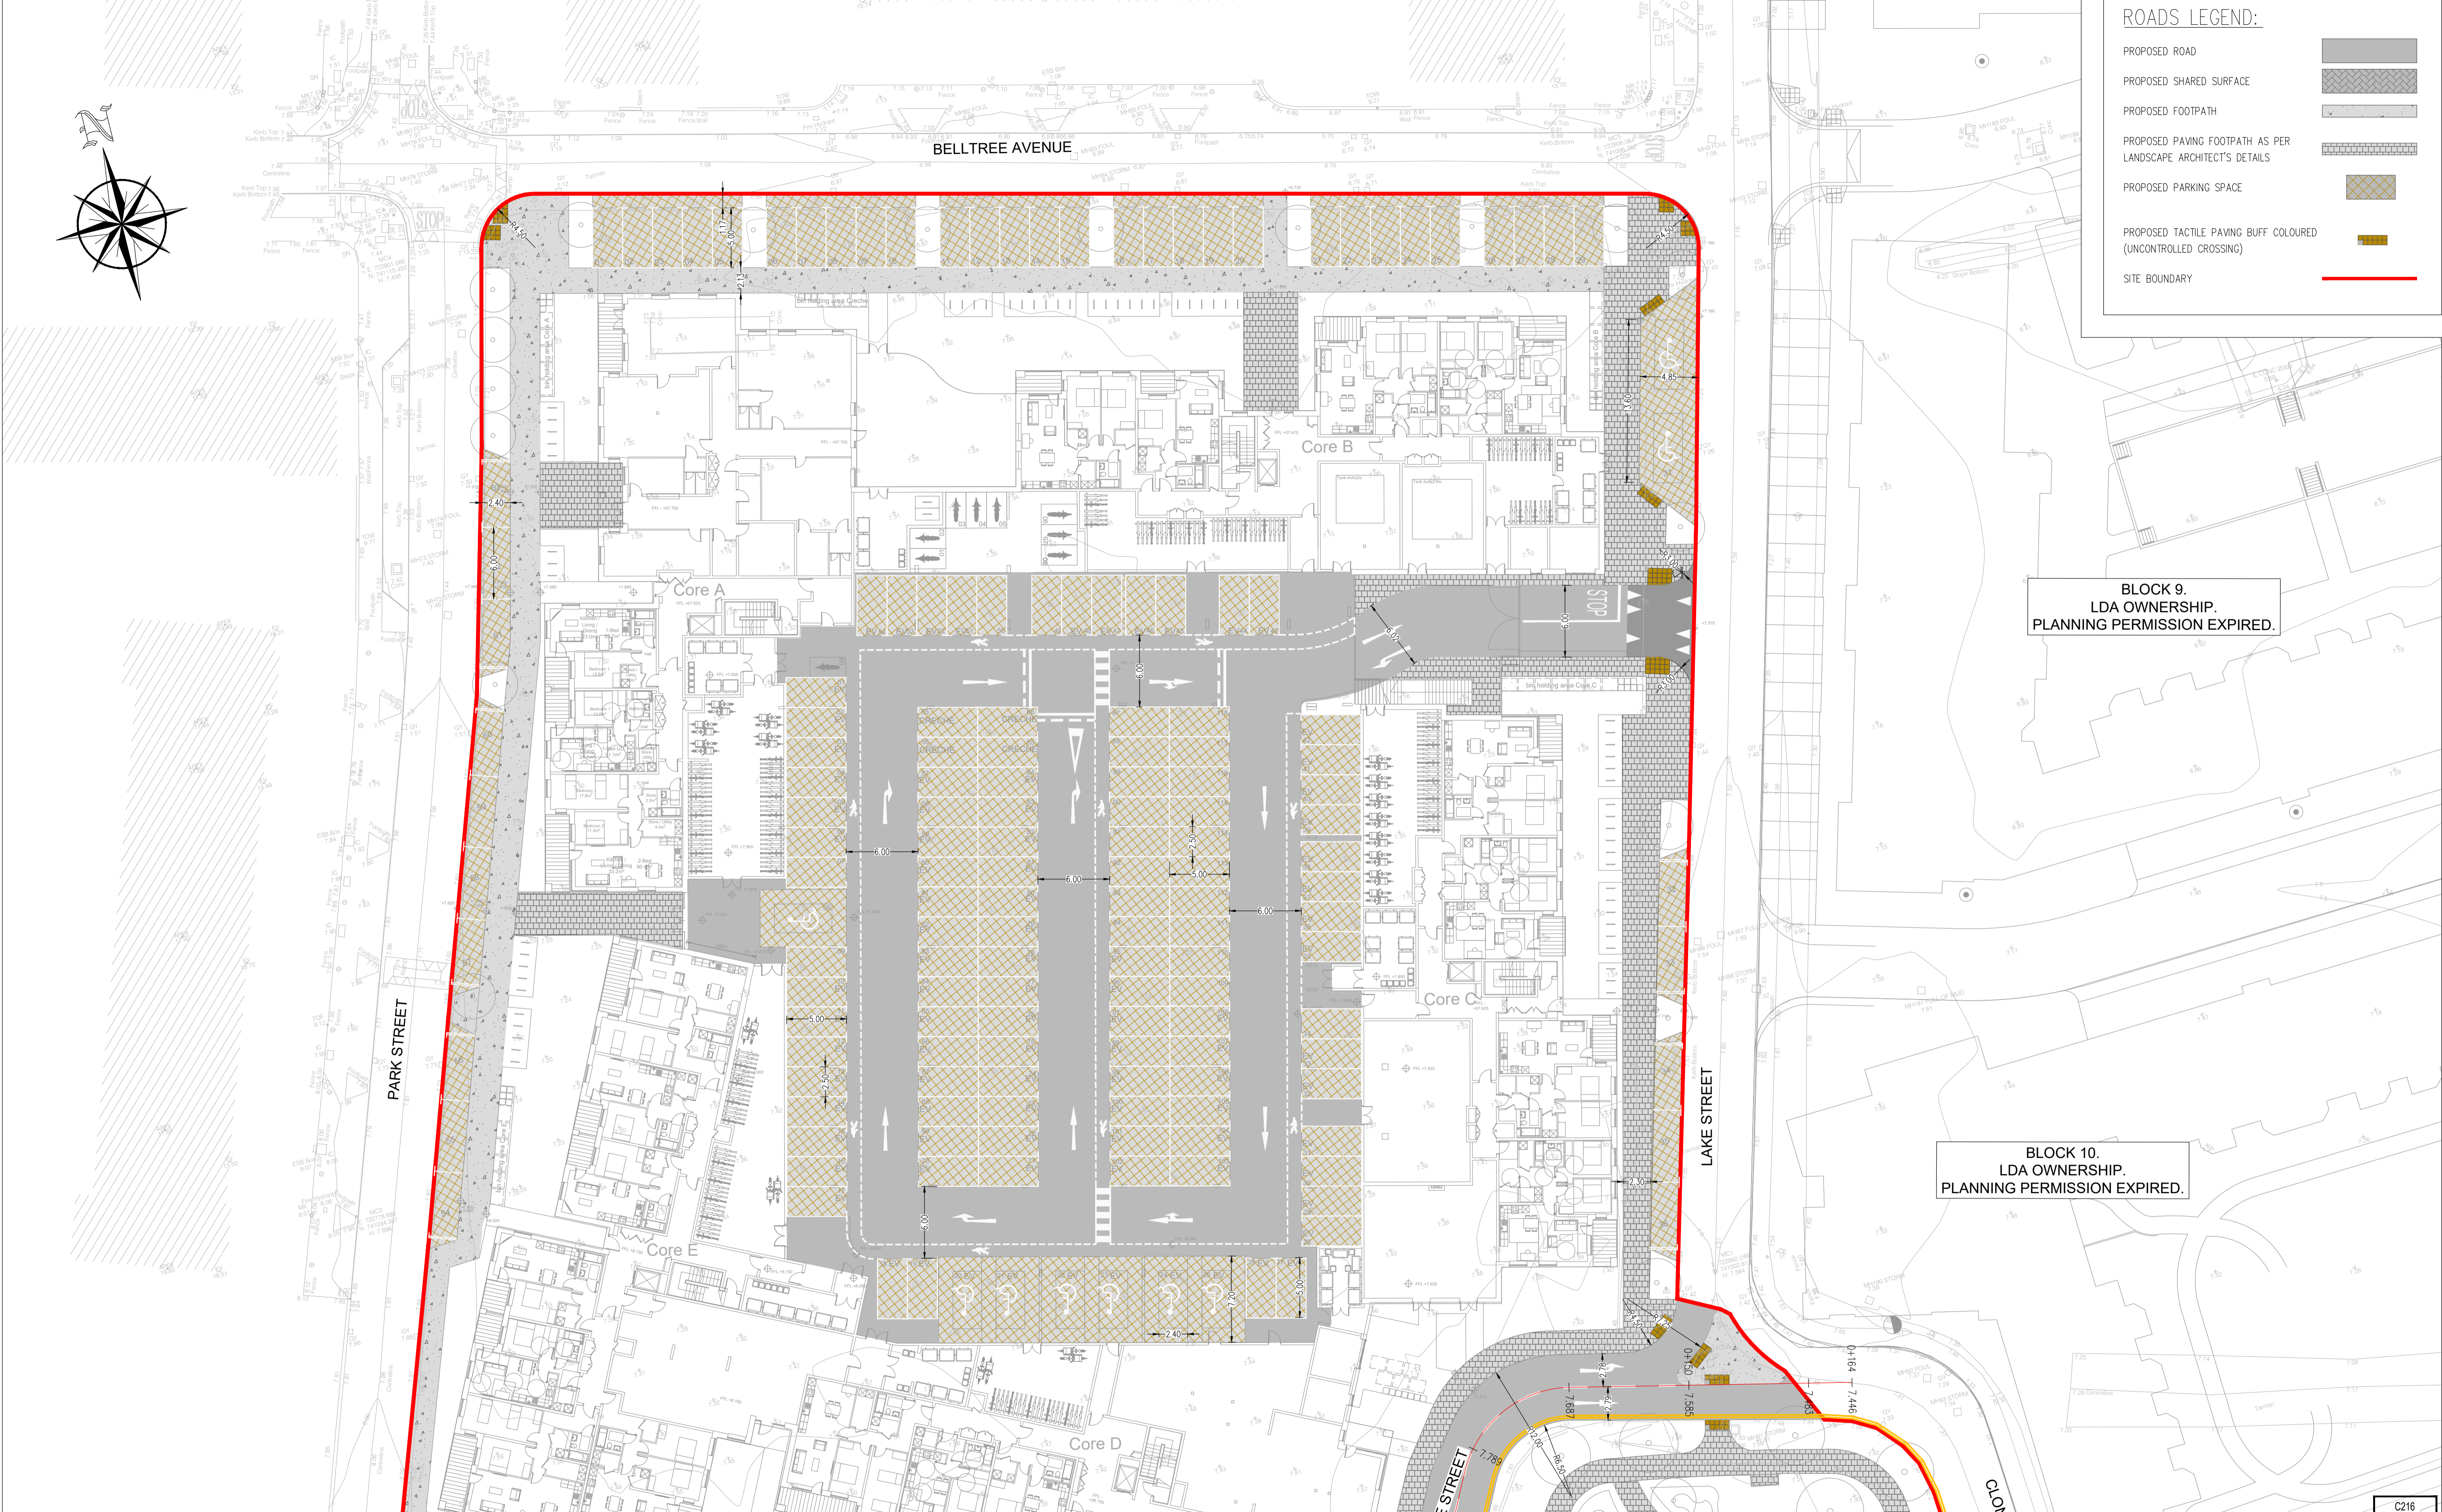

BLOCK 9.
LDA OWNERSHIP.
PLANNING PERMISSION EXPIRED.

BLOCK 10.
LDA OWNERSHIP.
PLANNING PERMISSION EXPIRED.

PLANNING DRAWING.
NOT FOR CONSTRUCTION.
ALL LEVELS GIVEN ARE
RELATIVE TO ORDNANCE DATUM.
THIS DRAWING HAS BEEN ISSUED FOR INFORMATION
PURPOSES ONLY AND MUST NOT BE USED
FOR CONSTRUCTION UNDER ANY CIRCUMSTANCES

NOTES

- For setting out refer to Architect's drawings.
- This drawing to be read in conjunction with all other Architectural and Engineering drawings and all other relevant drawings and Specifications.
- DO NOT SCALE THIS DRAWING. Use figured dimensions only.
- No part of this document may be reproduced or transmitted in any form or stored in any retrieval system of any nature without the written permission as copyright holder except as agreed for use on the project for which the document was originally issued.
- Ordnance Survey Ireland Licence Number EN 0074024

| Rev. No. | Date | REVISION NOTE | Drn. By | Chkd. By |
|----------|------------|--------------------------------|---------|----------|
| P1 | 16.05.2024 | ISSUED FOR STAGE 2 PLANNING | JF | GF |
| P2 | 28.06.2024 | ISSUED FOR STAGE 3 PLANNING | JS | GF |
| P3 | 23.07.2024 | ISSUED FOR REVIEW | JF | GF |
| P4 | 08.08.2024 | ISSUED FOR REVIEW | JF | GF |
| P5 | 13.08.2024 | ISSUED FOR PLANNING SUBMISSION | JS | GF |

| | |
|-----------|--|
| Client | LDA |
| Project | Clongriffin Blocks 5 & 6 |
| Title | Proposed General Arrangement Sheet 1 of 2 |
| Dwg. No. | CLN-CSC-XX-XX-DR-C-0107 |
| Date | MAY 2024 |
| Drn. by | JS |
| Chkd. by | JF |
| Aprvd. by | NB |
| Scale | 1:250 @ A1 |
| Revision | P5 |

CS Consulting Group
DUBLIN | LONDON | LIMERICK

Head Office
19-22 Dame Street, Dublin 2.
T: +353 (0)1 5480863
e: info@csconsulting.ie
w: www.csconsulting.ie

NSAI Certified

Quality Environment Health & Safety

I.S. EN ISO 9001:2008
I.S. EN ISO 14001:2004
I.S. EN ISO 50001:2011
OHSAS 18001:2007